


NOW OR FORMERLY THE PROPERTY OF Sir. GEORGE ROBERTS
LOT No.6

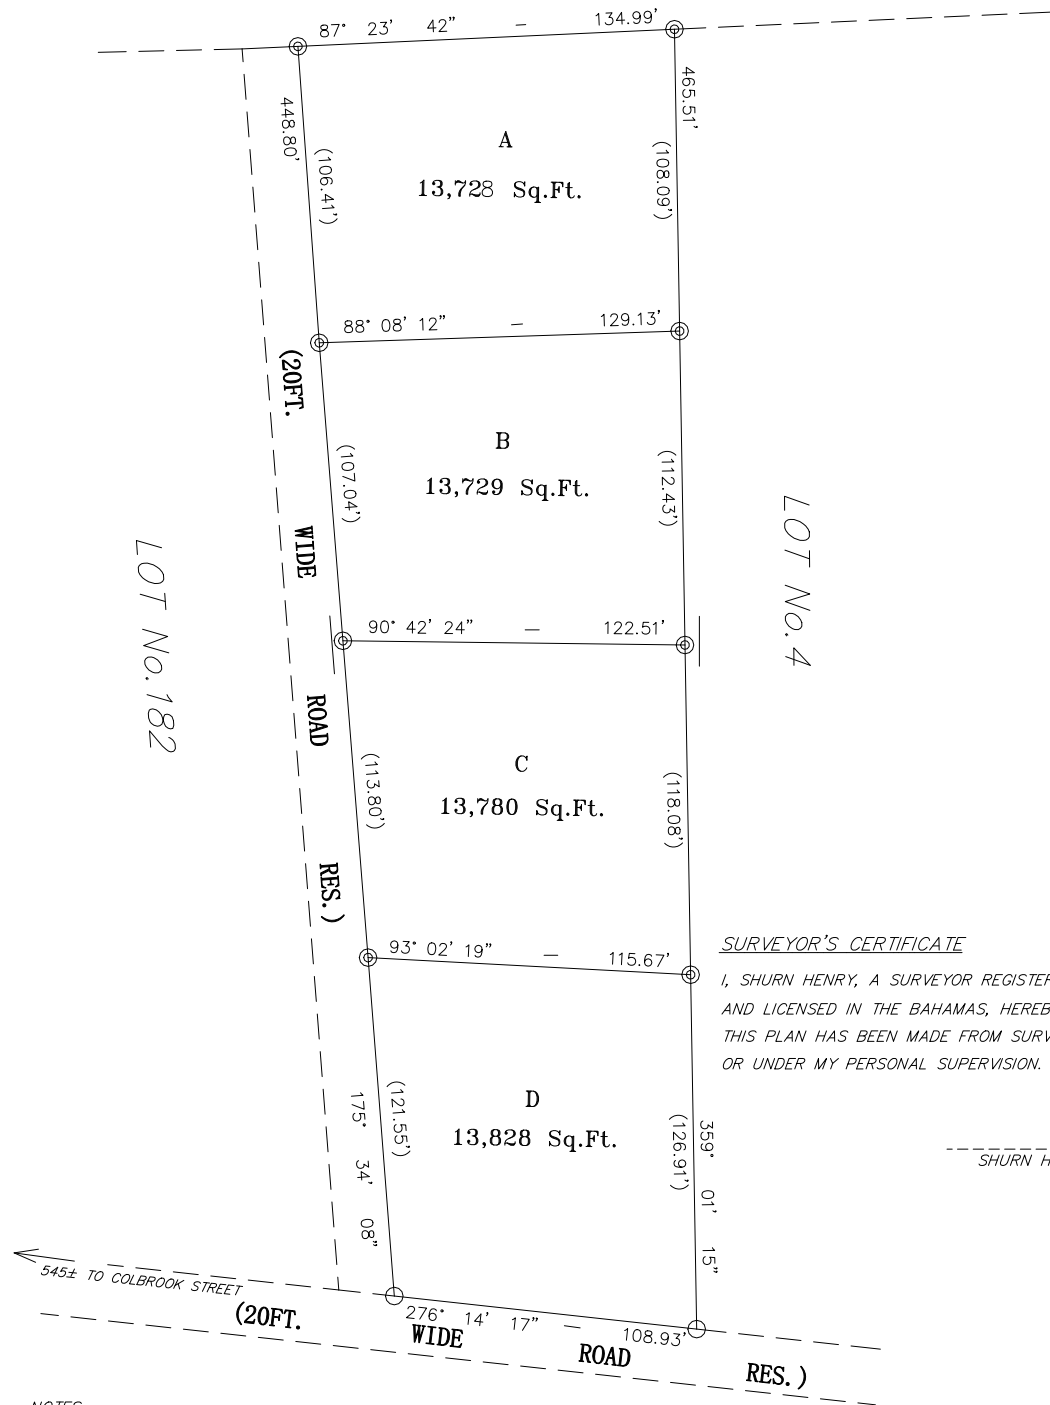

SURVEYOR'S CERTIFICATE
I, SHURN HENRY, A SURVEYOR REGISTERED
AND LICENSED IN THE BAHAMAS, HEREBY CERTIFY THAT
THIS PLAN HAS BEEN MADE FROM SURVEYS EXECUTED BY ME,
OR UNDER MY PERSONAL SUPERVISION.


SHURN HENRY LIC. NO. 064

NOTES:
○ DENOTES A SURVEY MONUMENT SET.
⊙ DENOTES A SURVEY MONUMENT FOUND.

ALL BEARINGS ARE TRUE, ALL DISTANCES ARE TRUE.

REFERENCE:
Reference made to plan by Alvin Young & Co. Ltd.
dated July, 1962
Grid connection was made to D.L.S. plan No.

SURVEY PLAN
SHOWING
FOUR PARCELS OF LAND TOTALLING 1.260 ACRES
BEING LOT No.3
SITUATE
ON THE NORTHERN SIDE OF A 20 FEET WIDE ROAD RESERVATION
& 545'± EAST OF COLEBROOK STREET
IN THE SETTLEMENT OF HARBOUR ISLAND
ELEUTHERA – BAHAMAS
Surveyed at the instance of the ERIC A. HARARI in November, 2018

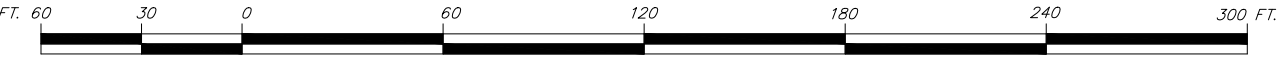

SCALE: 1 inch = 60 feet